


 


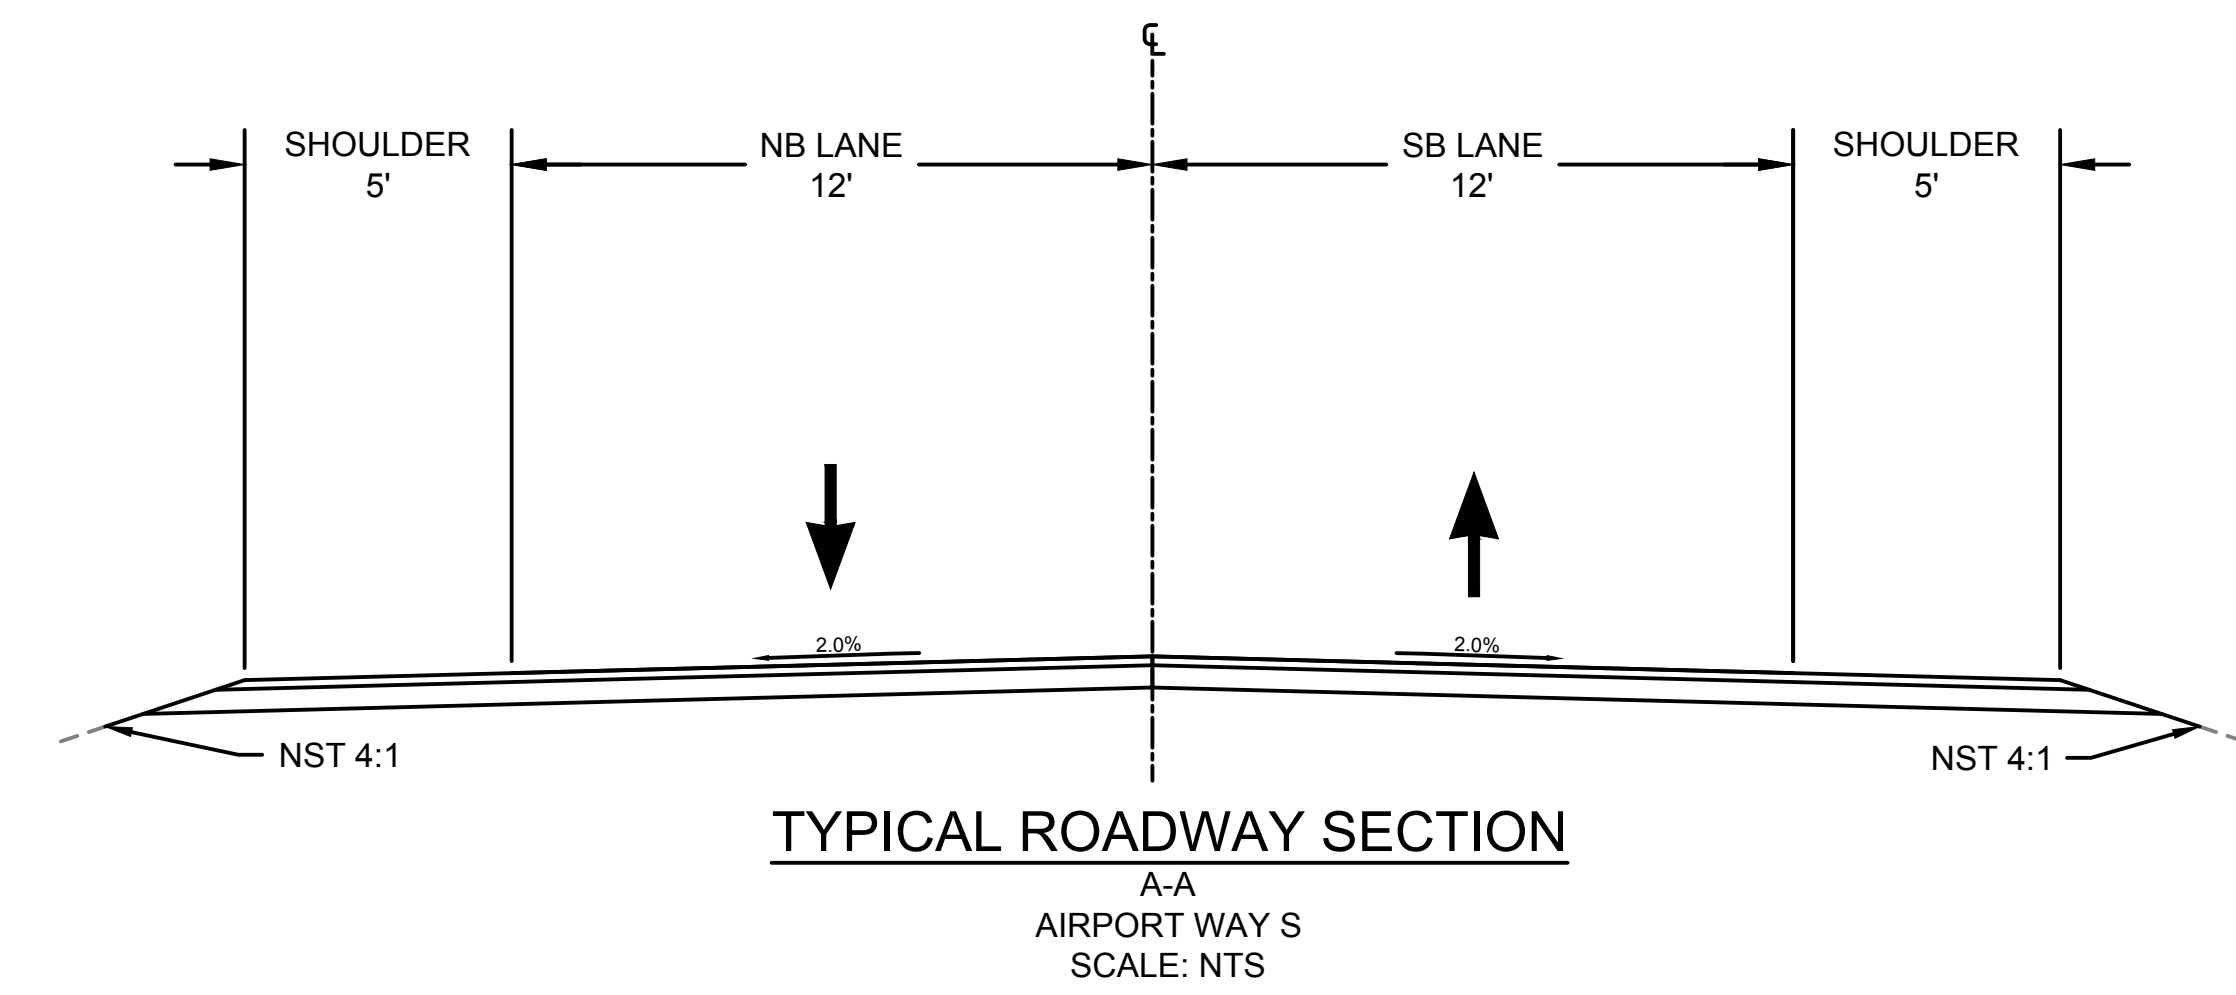

CONCEPTUAL DESIGN NOT FOR CONSTRUCTION

 


CONCEPTUAL DESIGN - NOT FOR CONSTRUCTION

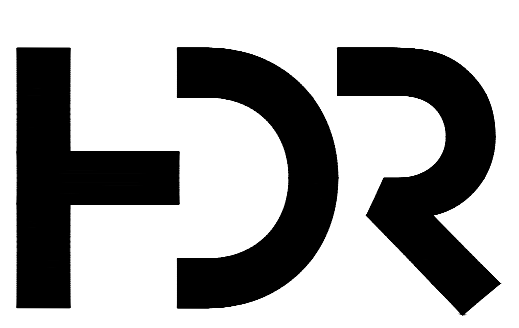


ALLENTOWN TRUCK REROUTE EIS ALTERNATIVE 2

AIRPORT WAY S
ALTERNATIVE 2
PROPOSED ROADWAY EXHIBIT





PLOTTED ON 10/11/2023

 

CONCEPTUAL DESIGN NOT FOR CONSTRUCTION

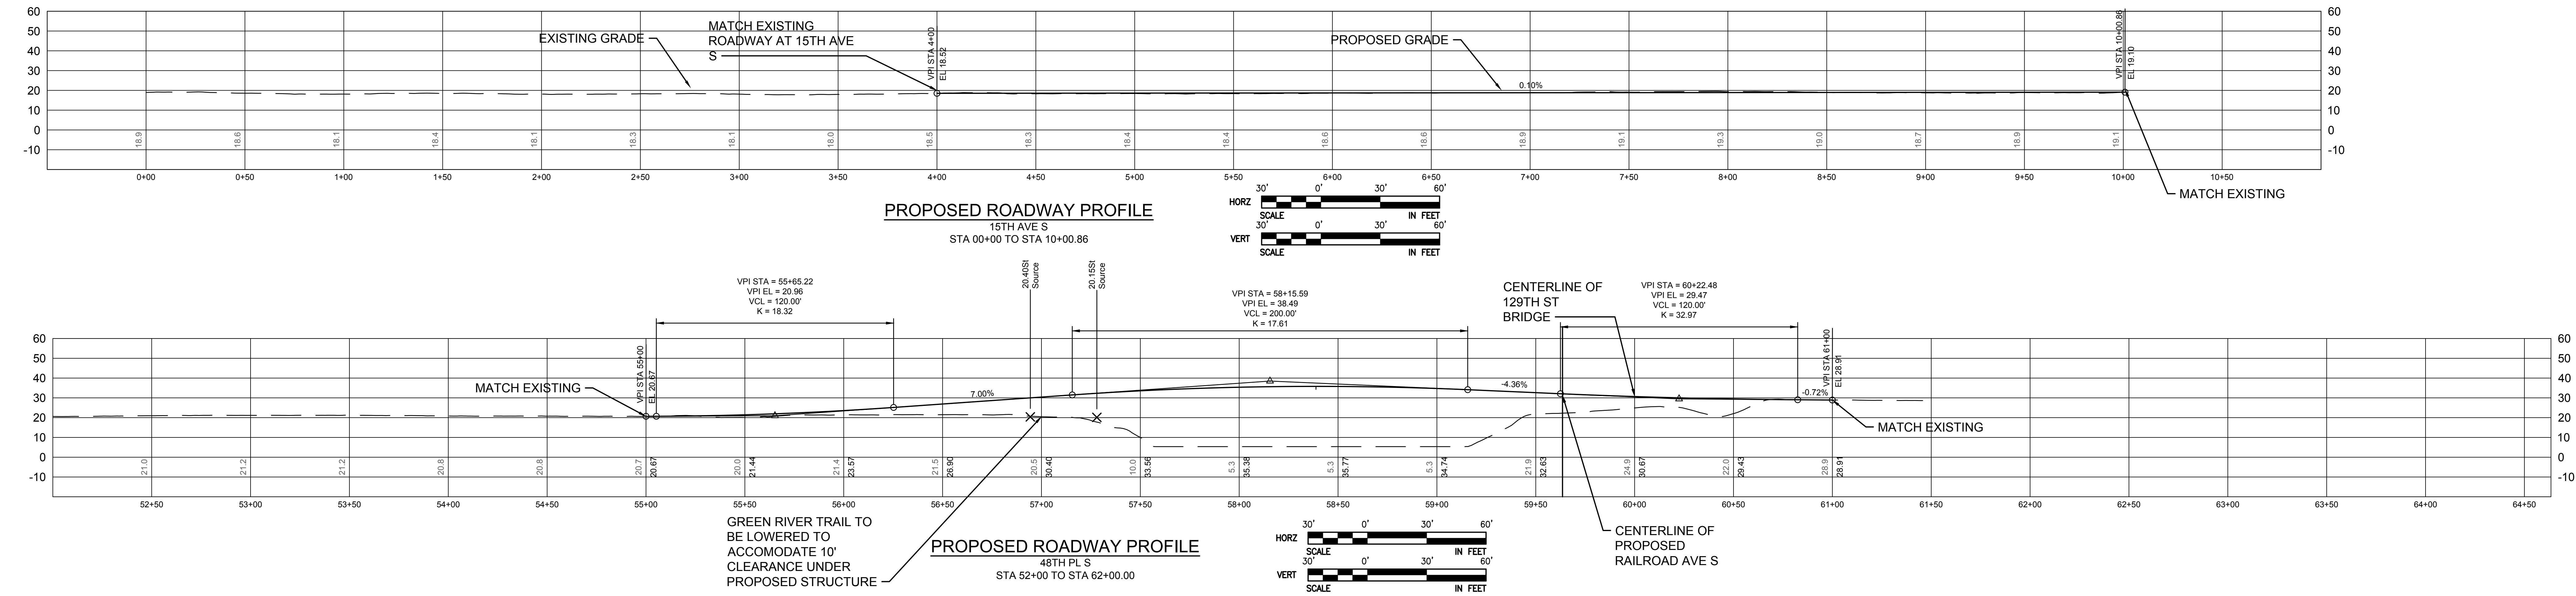


CONCEPTUAL DESIGN - NOT FOR CONSTRUCTION

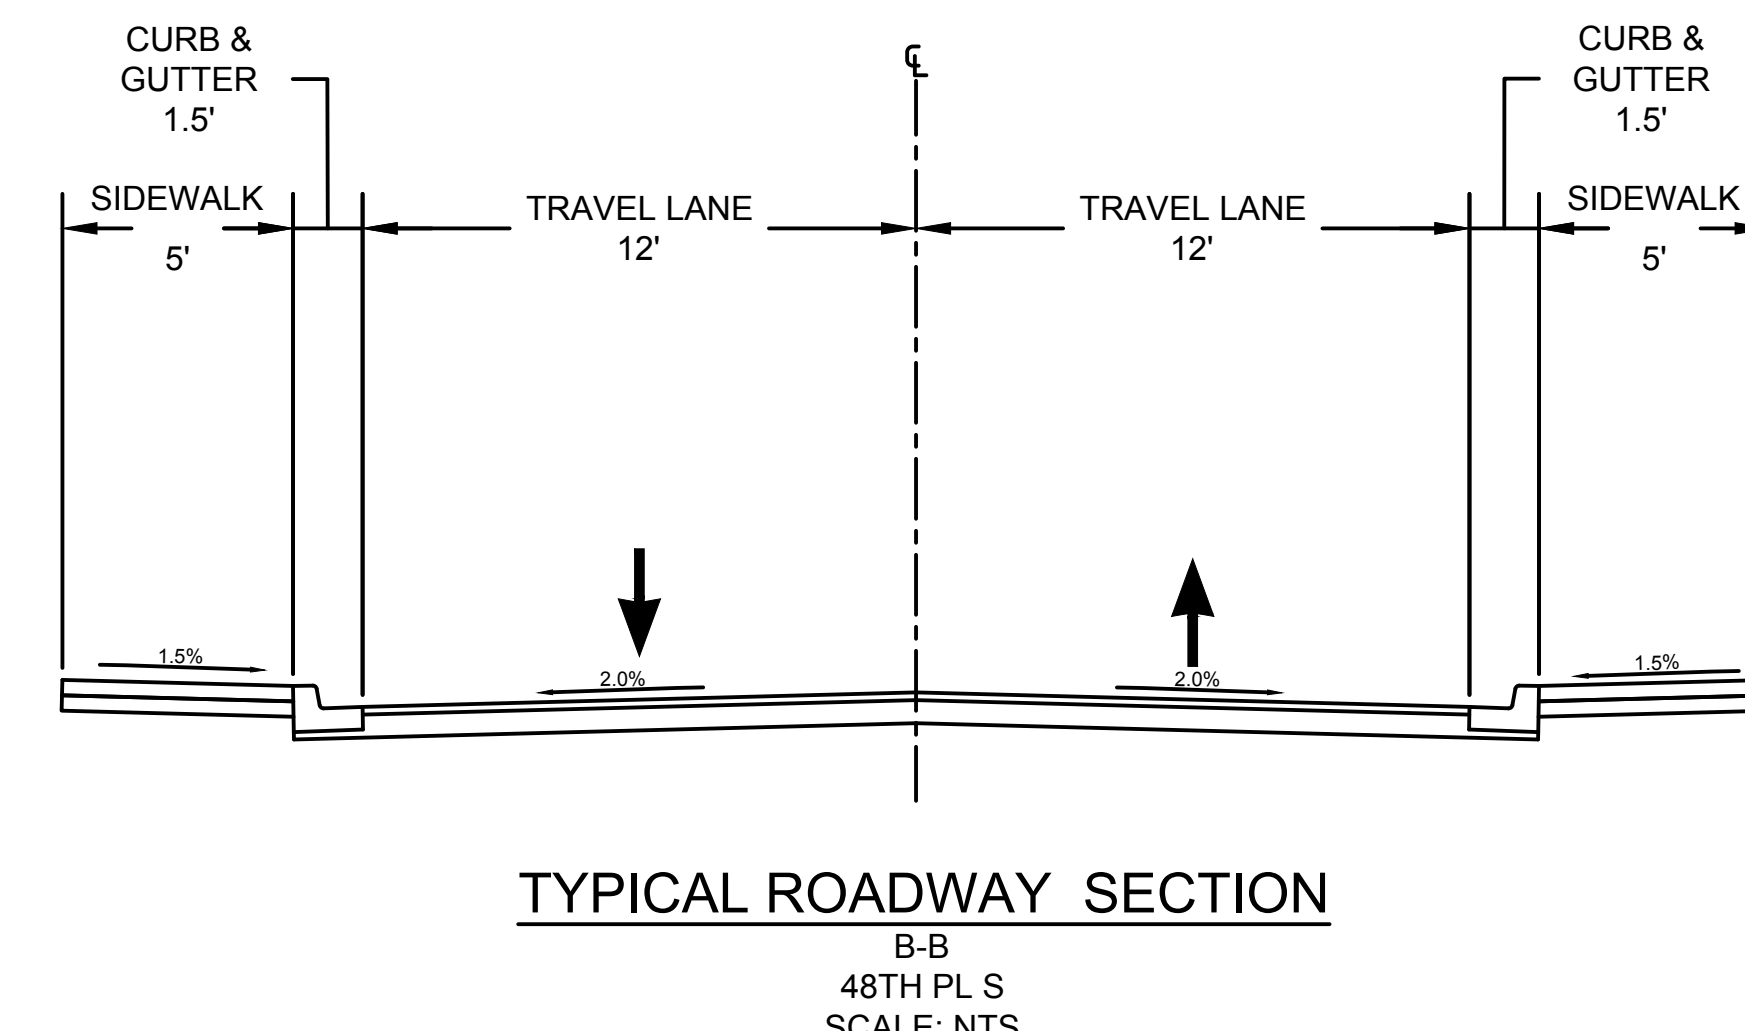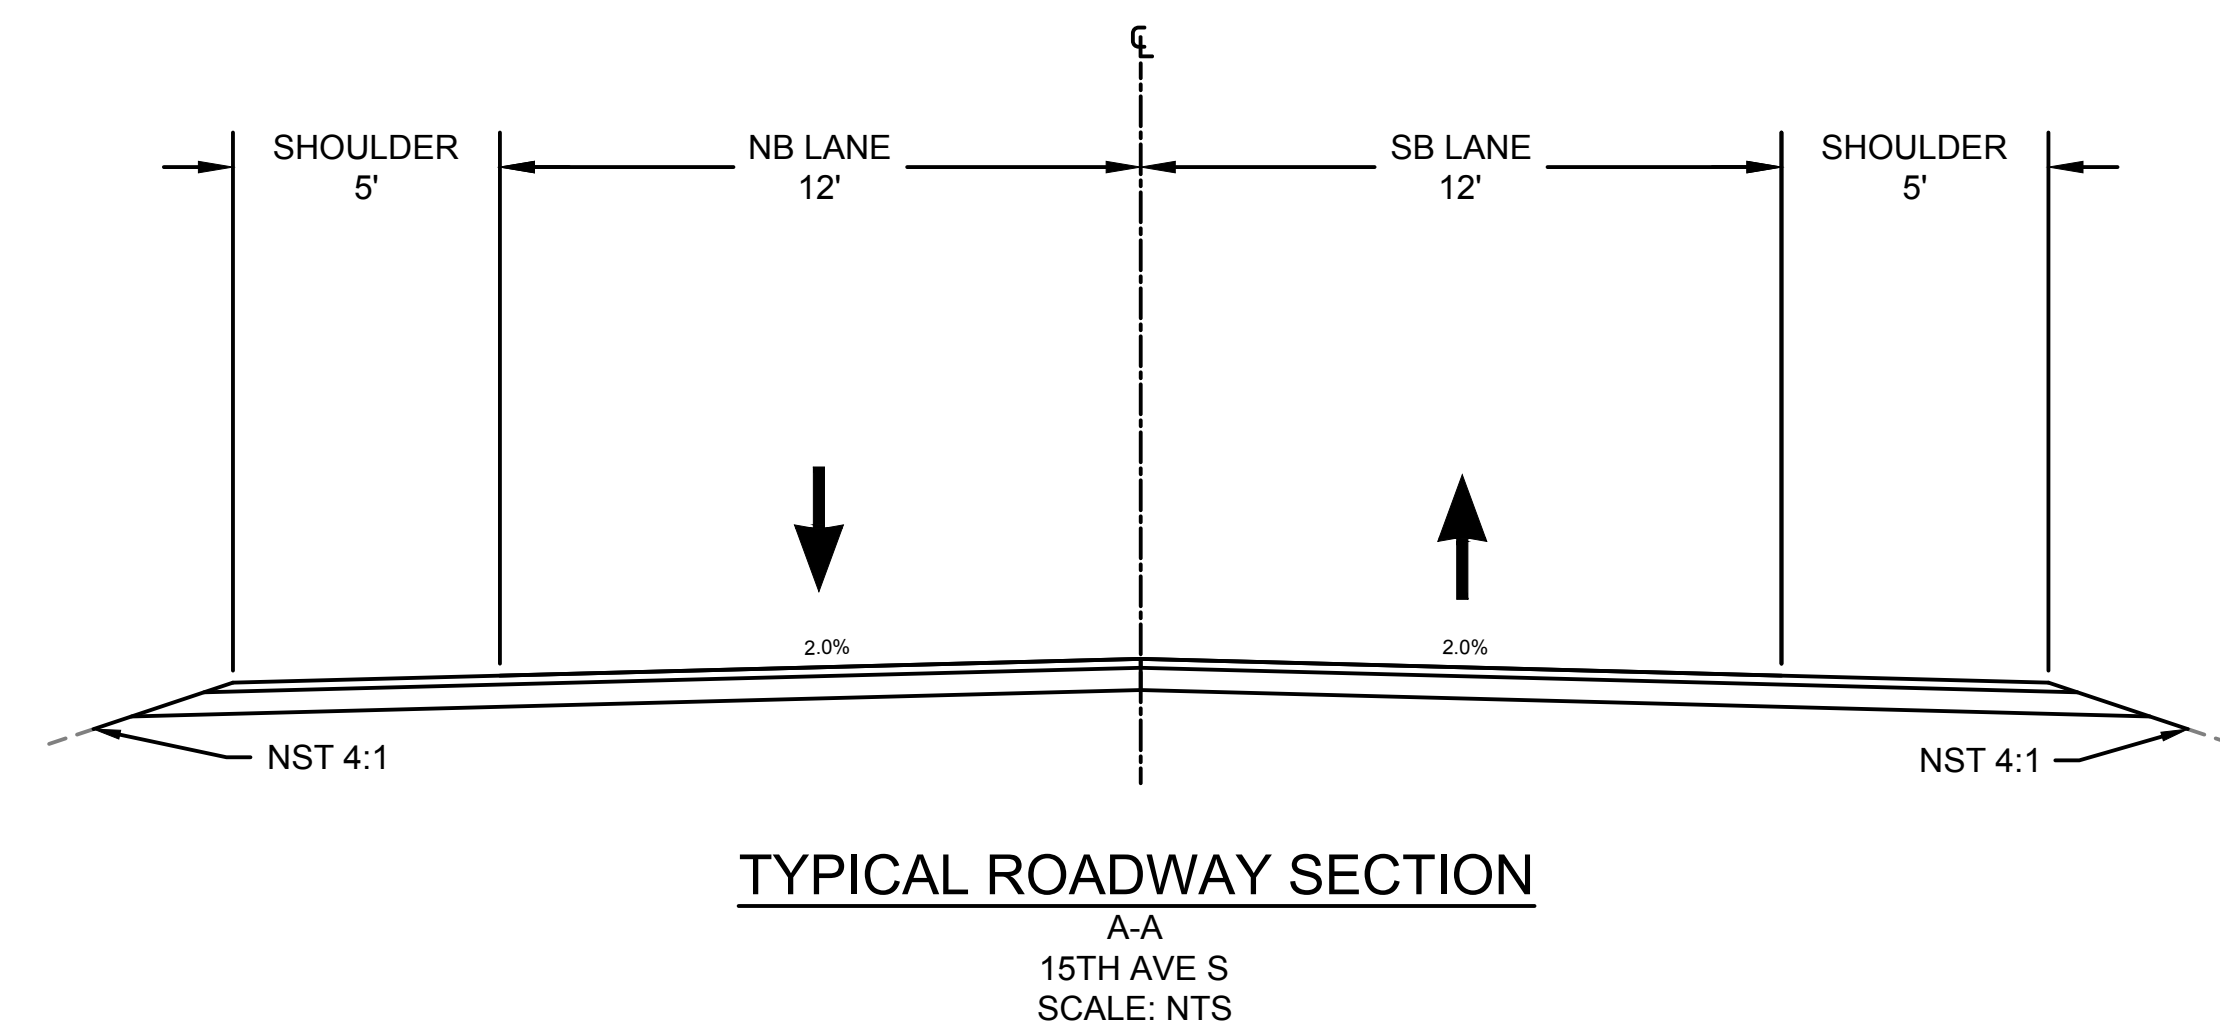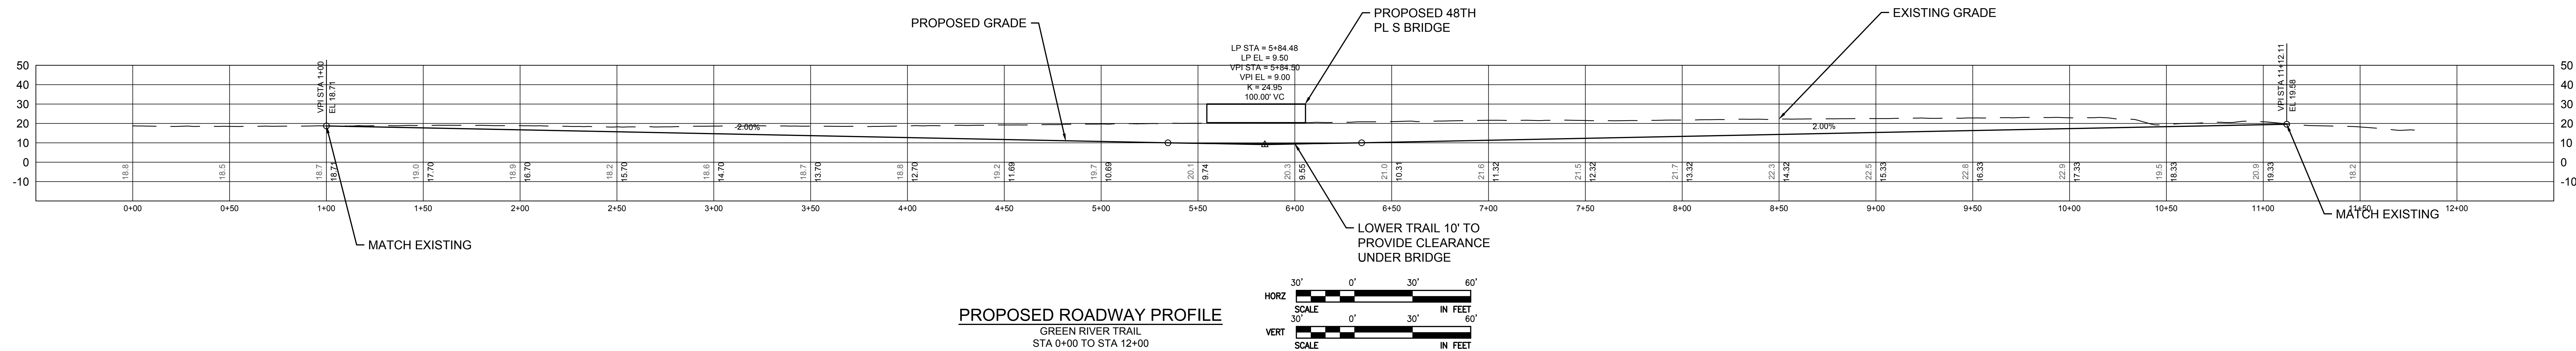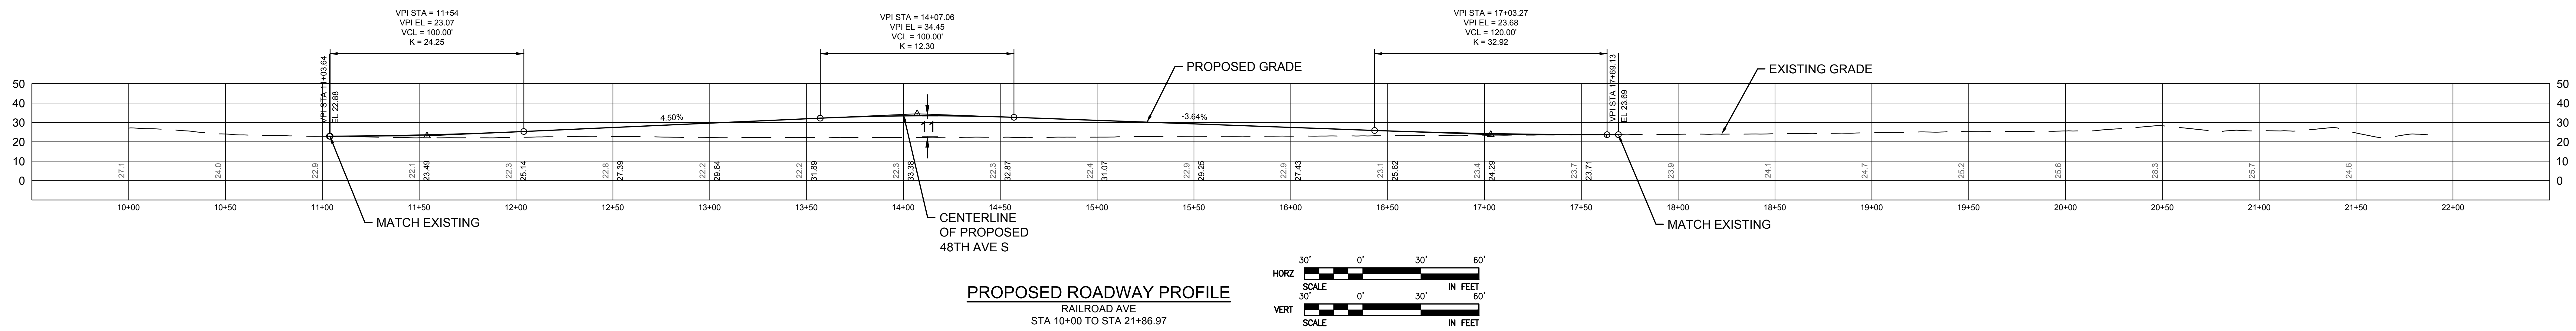

CONCEPTUAL DESIGN NOT FOR CONSTRUCTION

CONCEPTUAL DESIGN - NOT FOR CONSTRUCTION

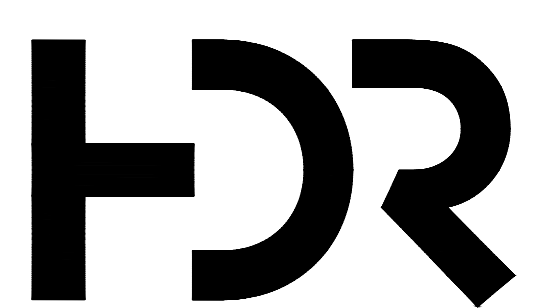



ALLENTOWN TRUCK REROUTE EIS ALTERNATIVE 3

48TH AVE S
ALTERNATIVE 3A
PROPOSED ROADWAY EXHIBIT

PLOTTED ON 11/9/23



CONCEPTUAL DESIGN NOT FOR CONSTRUCTION

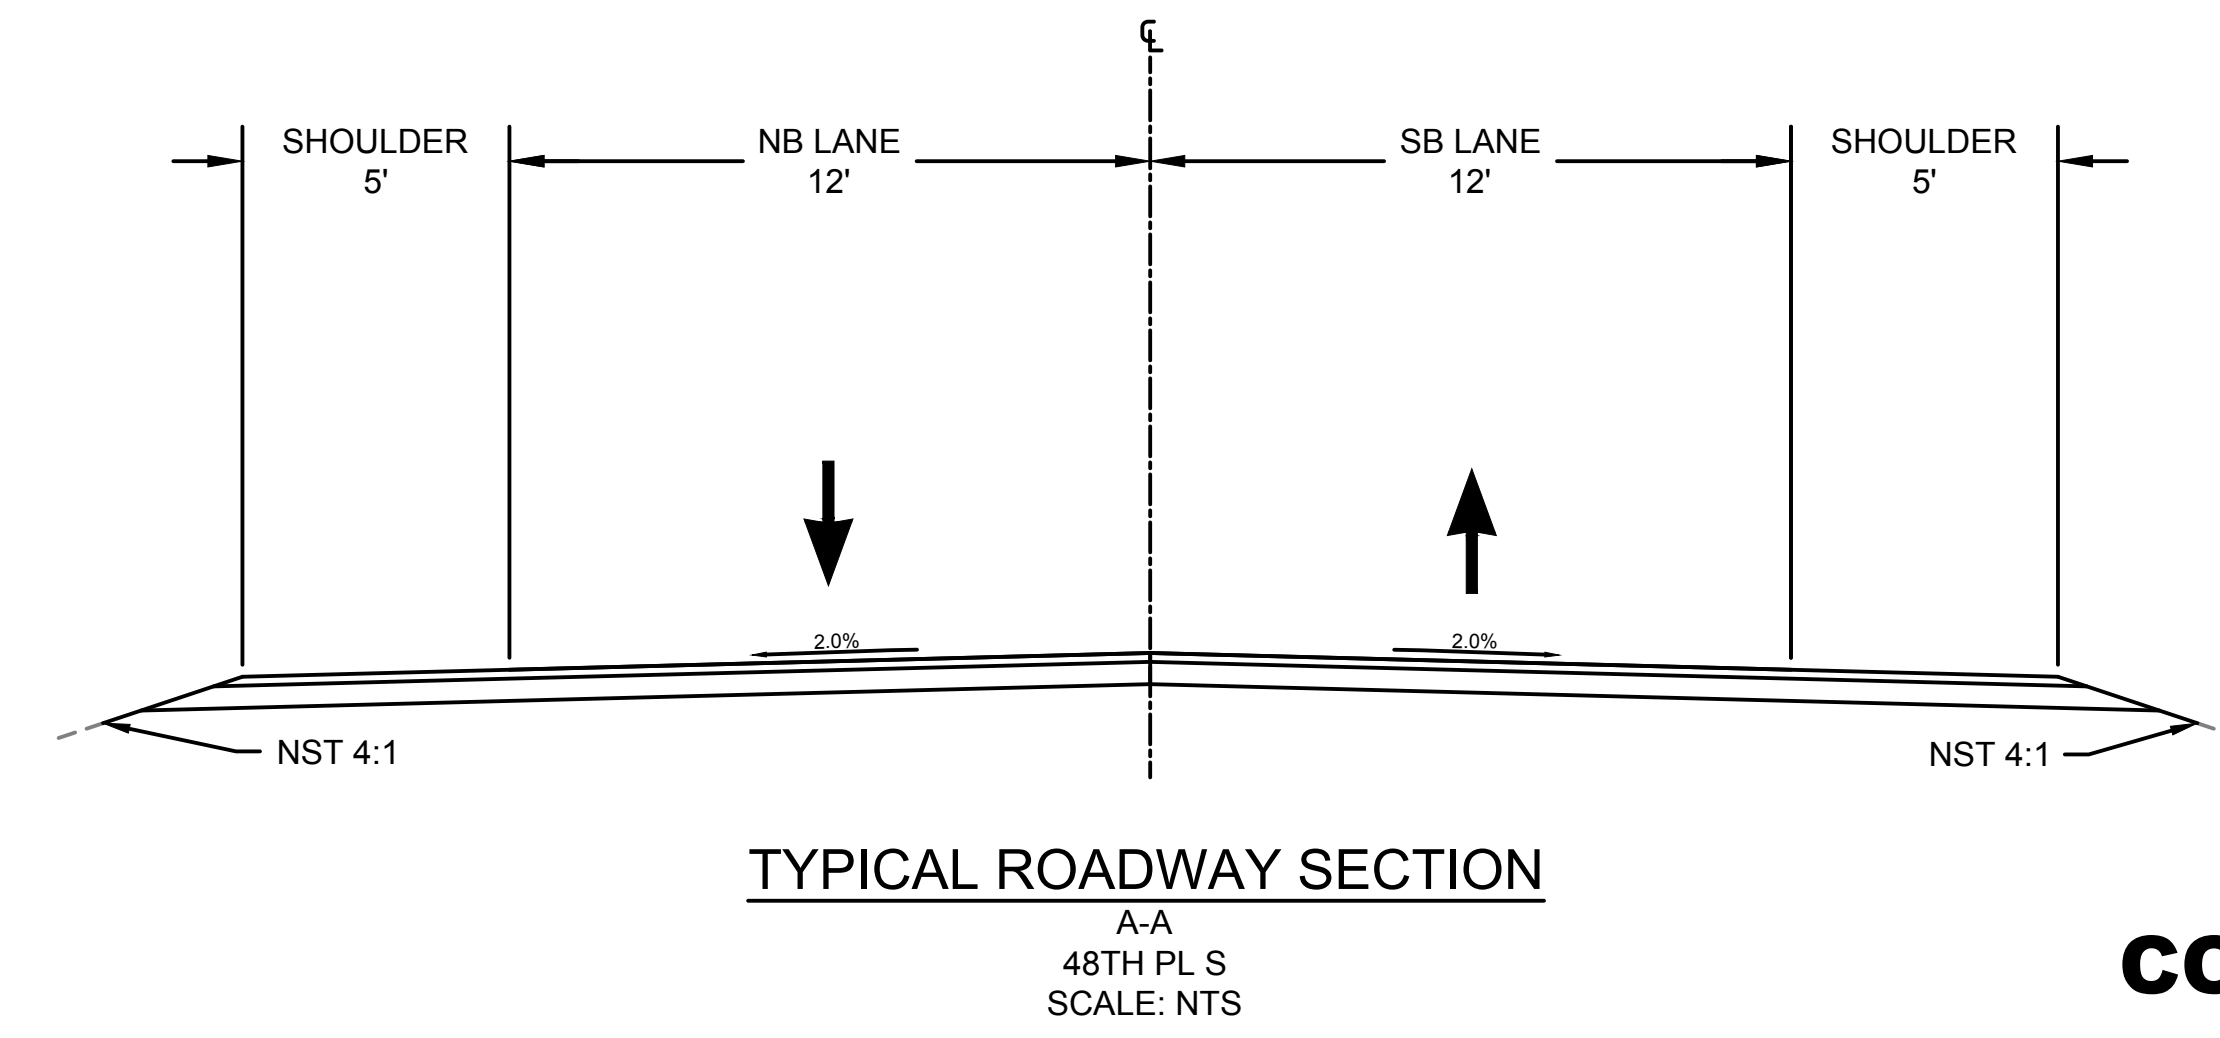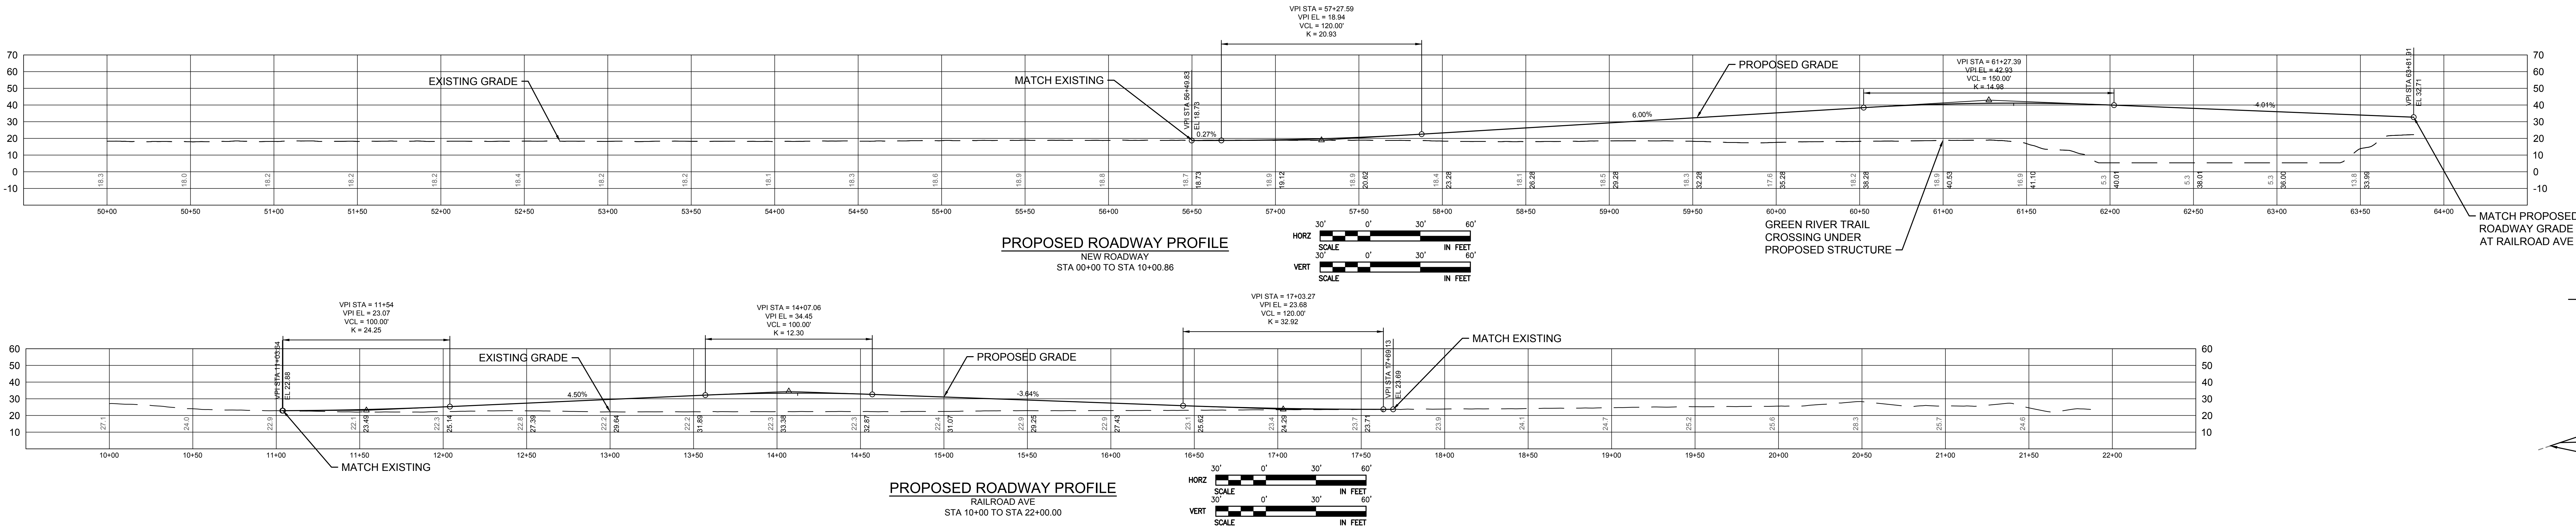

CONCEPTUAL DESIGN - NOT FOR CONSTRUCTION





CITY OF
TUKWILA

ALLENTOWN TRUCK REROUTE EIS ALTERNATIVE 3B

48TH AVE S
ALTERNATIVE 3B
PROPOSED ROADWAY EXHIBIT

PLOTTED ON 10/19/23

  

CONCEPTUAL DESIGN NOT FOR CONSTRUCTION

CONCEPTUAL DESIGN - NOT FOR CONSTRUCTION

